


MODEL SPECIFICATION

ENSIGN™ BOLLARD - DURAPOL™ - EXTENDED BASE

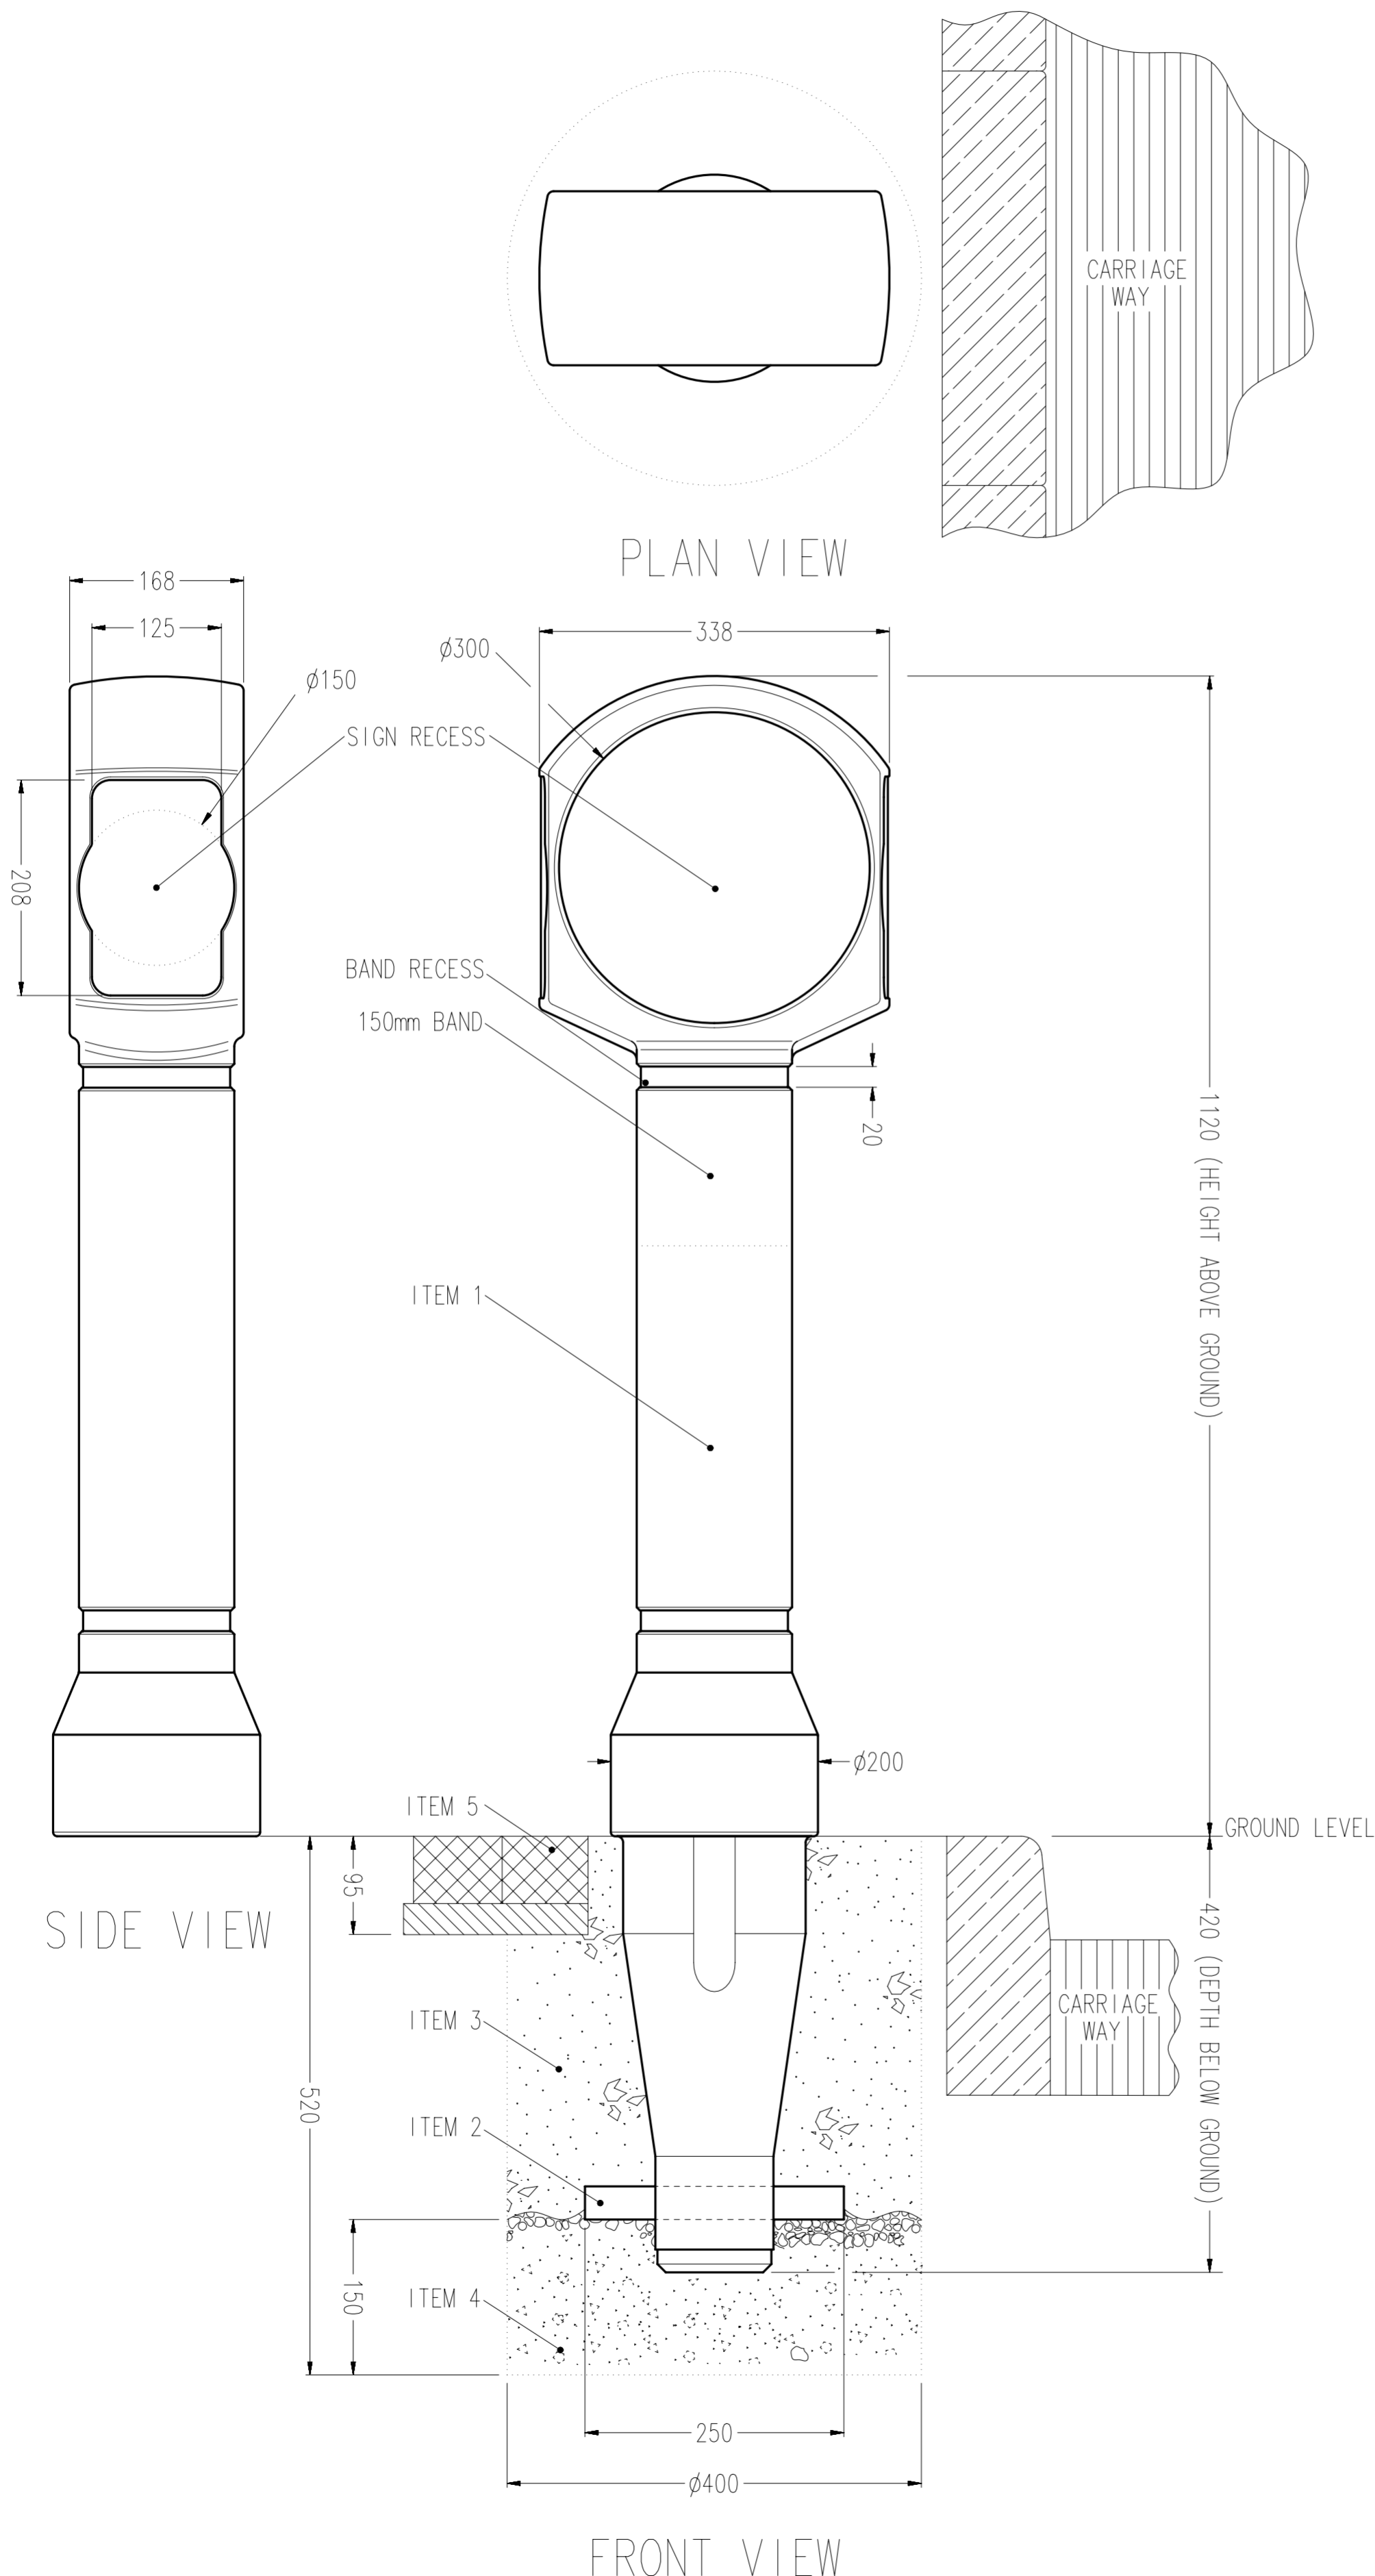

PRODUCT INFORMATION:

- WEIGHT - BOLLARD 6.9 Kg
TOTAL 6.9 Kg
- MATERIAL - BOLLARD - DURAPOL®
- COLOURS - BLACK AND WHITE (OTHER COLOUR OPTION AVAILABLE)
- DIMENSIONS - ALL DIMENSIONS IN mm UNLESS OTHERWISE STATED.

INSTALLATION GUIDE:

- ITEM 1 - BOLLARD
- ITEM 2 - ANCHOR TUBE
- ITEM 3 - QUICK SETTING CONCRETE (eg. GRADE QC10)
- ITEM 4 - GRAVEL
- ITEM 5 - BLOCK PAVING
- ENSURE REFLECTIVE BANDING IS IN THE CORRECT ORIENTATION - RED TOWARDS ONCOMING TRAFFIC (YELLOW ON CENTRAL RESERVATION).
- RECOMMENDED HOLE SIZE $\phi 400$ mm x 520mm DEEP.
- AVOID CONTACT WITH HOT TARMACADAM AS THIS WILL SERIOUSLY IMPAIR THE PERFORMANCE OF THE BOLLARD.
- WE RECOMMEND INSTALLING WITH QUICK SETTING CONCRETE (eg. GRADE QC10) BUT EXACT INSTALLATION REQUIREMENTS SHOULD BE ASSESSED FROM A SITE SURVEY.

OPTIONAL PARTS:

- RETROREFLECTIVE AND NON-REFLECTIVE SIGNFACES ARE AVAILABLE.
- STANDARD SIGNFACE:
2 x $\phi 300$ mm SIGNFACE
2 x $\phi 150$ mm SIGNFACE
2 x 208 x 125mm SIGNFACE
- ALUMINIUM BACKED RETROREFLECTIVE BANDING (TO BS EN 12899-1:2001, FIXED, VERTICAL ROAD TRAFFIC SIGNS) OR DECORATIVE BANDING MAY BE FITTED.
- STANDARD BANDING SETS:
1 x 20mm BAND (WITHIN THE BAND RECESS)
1 x 150mm BAND.
- SPARE SIGNFACES AND BANDING ARE AVAILABLE.



website: www.glasdon.com
e-mail: sales@glasdon.com
Telephone: 01253 600400
Facsimile: 01253 792558

Copyright and/or design right in this representation and the product it depicts is reserved by Glasdon Group Limited. The issue of this drawing, is a confidential disclosure of its contents, and is made on condition that it is neither disclosed to a third party, nor any item described here in and designed by Glasdon Group Limited, is produced either in whole or in part without the written consent of Glasdon Group Limited.

SPECIFICATION NUMBER - 025063-S13	ISSUE 01
GLASDON GROUP LTD 04/08/17	SHEET SIZE: A2