


MODEL SPECIFICATION

NEOPOLITAN SIGNHEAD™ BOLLARD – REBOUND™ – EXTENDED BASE

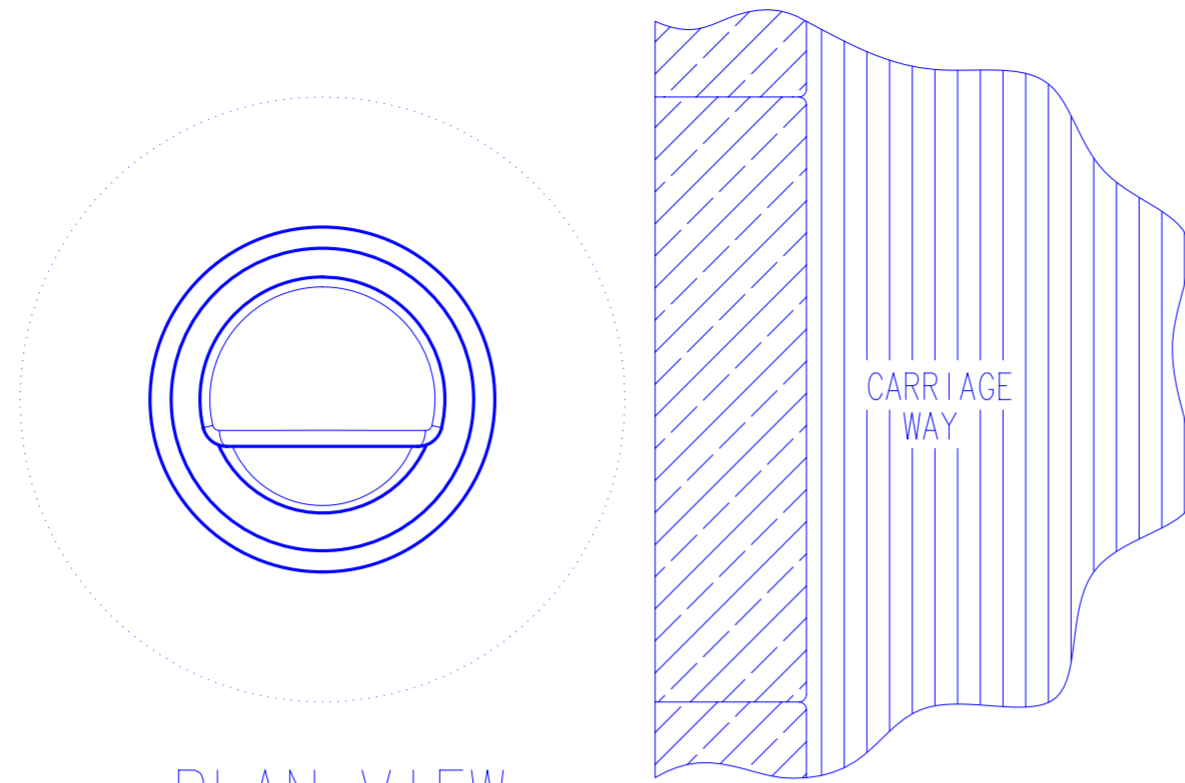


PLAN VIEW

PRODUCT INFORMATION:

- WEIGHT - BOLLARD 5.0 Kg
TOTAL 5.0 Kg
- MATERIAL - BOLLARD - IMPACTAPOL®
- COLOURS - BLACK AND WHITE
- DIMENSIONS - ALL DIMENSIONS IN MM UNLESS OTHERWISE STATED.

INSTALLATION GUIDE:

- ITEM 1 - BOLLARD
- ITEM 2 - ANCHOR TUBE
- ITEM 3 - QUICK SETTING CONCRETE (eg. GRADE QC10)
- ITEM 4 - BLOCK PAVING
- ENSURE REFLECTIVE BANDING IS IN THE CORRECT ORIENTATION - RED TOWARDS ONCOMING TRAFFIC (YELLOW ON CENTRAL RESERVATION).
- RECOMMENDED HOLE SIZE $\phi 400\text{mm} \times 420\text{mm}$ DEEP.
- AVOID CONTACT WITH HOT TARMACADAM AS THIS WILL SERIOUSLY IMPAIR THE PERFORMANCE OF THE BOLLARD.
- WE RECOMMEND INSTALLING WITH QUICK SETTING CONCRETE (eg. GRADE QC10) BUT EXACT INSTALLATION REQUIREMENTS SHOULD BE ASSESSED FROM A SITE SURVEY.
- OPTIONAL PARTS:
 - 208 x 125mm RETROREFLECTIVE AND NON-REFLECTIVE SIGNFACES ARE AVAILABLE.
 - ALL RETROREFLECTIVE MATERIALS SUPPLIED BY GLASDON ARE AS RECOMMENDED IN TABLE NA1 OF THE NATIONAL ANNEX OF BS EN 12899-1 2007 FIXED VERTICAL ROAD SIGNS.
 - STANDARD BANDING SETS:
1 x 20mm BAND.
 - SPARE SIGNFACES AND BANDING ARE AVAILABLE.

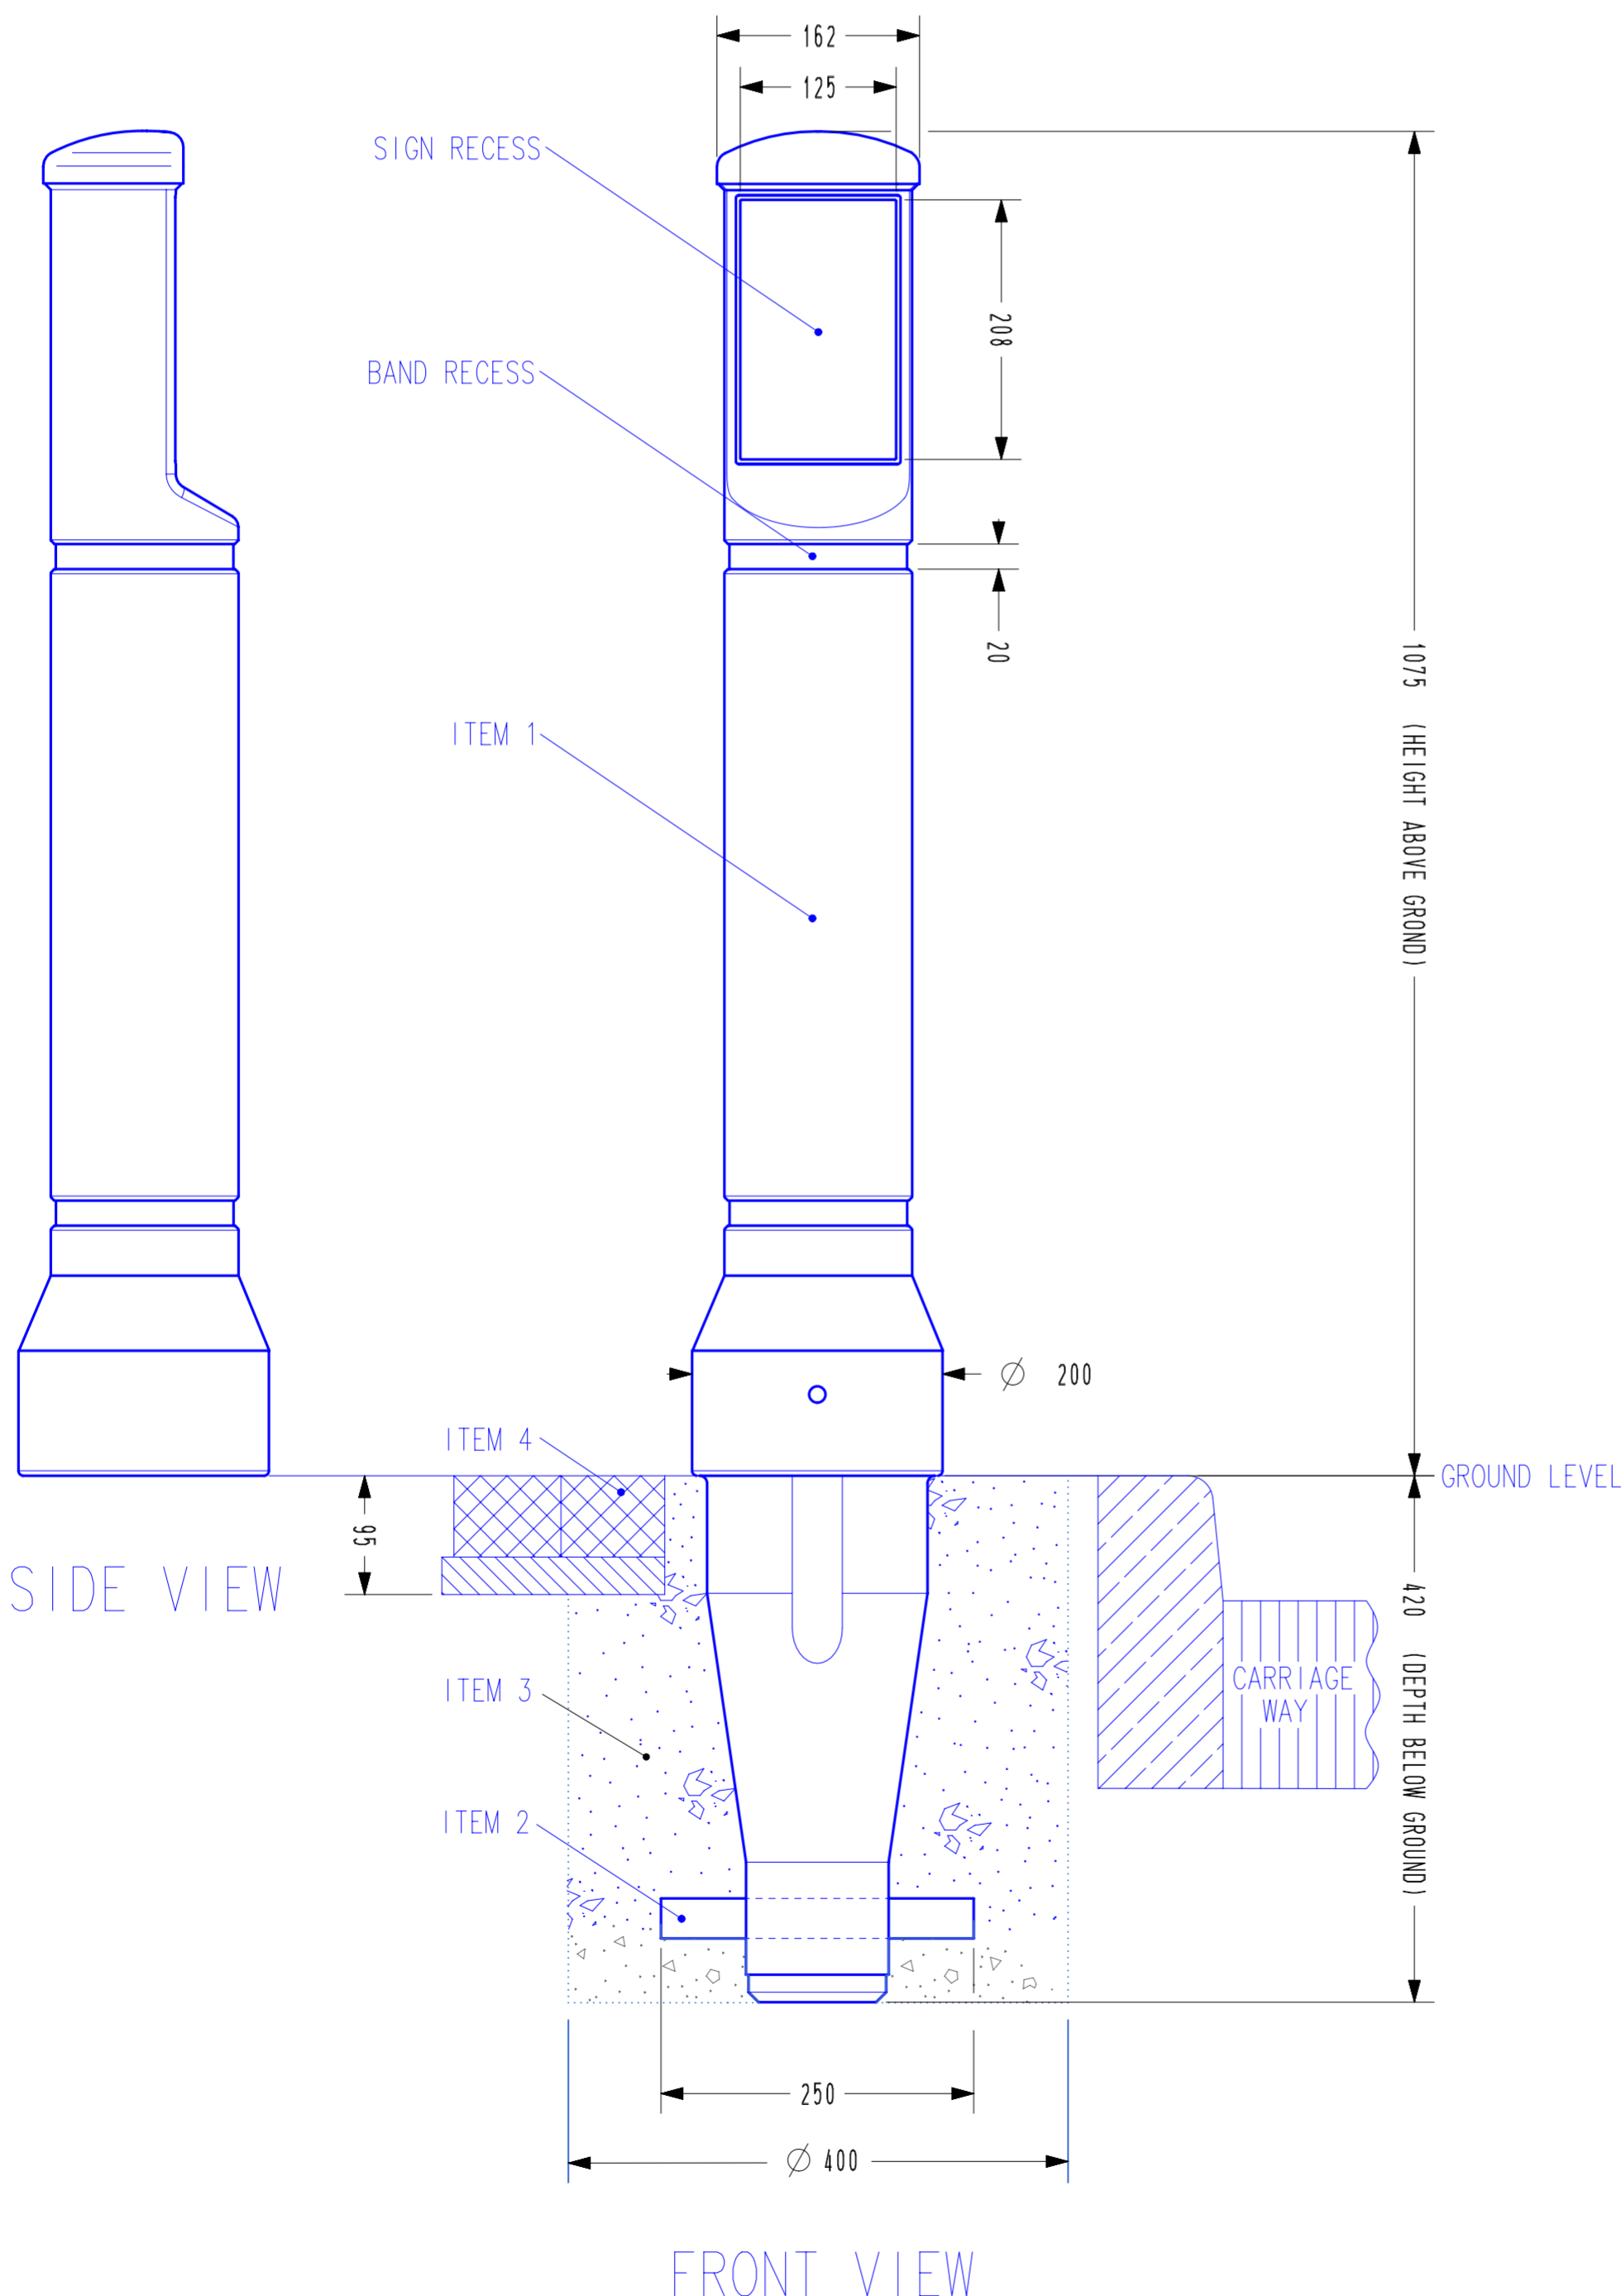

SIDE VIEW

FRONT VIEW



website: www.glasdon.com
 e-mail: sales@glasdon.com
 Telephone: 01253 600400
 Facsimile: 01253 792558

Copyright and/or design right in this representation and the product it depicts is reserved by Glasdon Group Limited. The issue of this drawing, is a confidential disclosure of its contents, and is made on condition that it is neither disclosed to a third party, nor any item described here in and designed by Glasdon Group Limited, is produced either in whole or in part without the written consent of Glasdon Group Limited.

SPECIFICATION NUMBER - 115022-503 ISSUE 07

GLASDON GROUP LTD 18/02/15 SHEET SIZE:A2