


MODEL SPECIFICATION

NEOPOLITAN™ 150 BOLLARD – DURAPOL™ – EXTENDED BASE

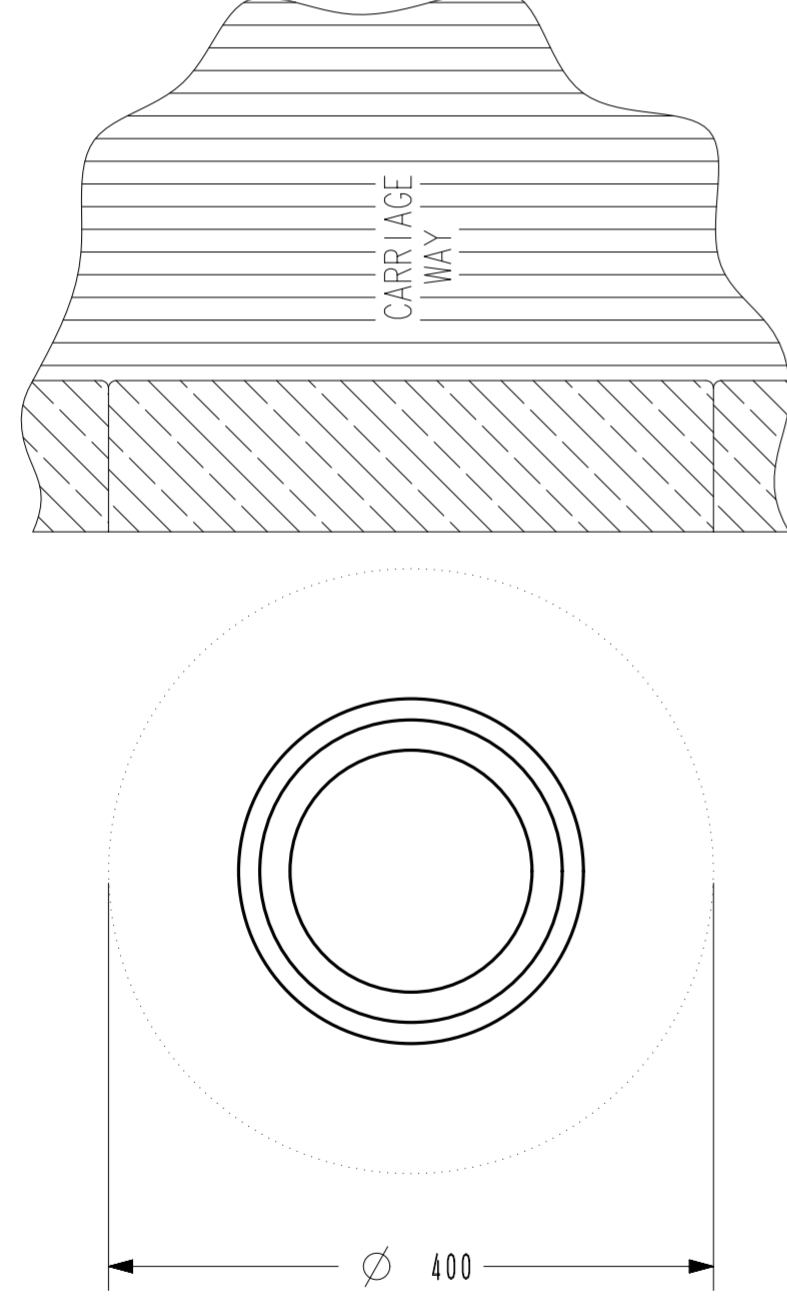

PRODUCT INFORMATION:

- WEIGHT - BOLLARD 5.0 Kg
TOTAL 5.0 Kg
- MATERIAL - BOLLARD – DURAPOL®
- COLOURS - BLACK & WHITE (OTHER COLOUR OPTION AVAILABLE)
- DIMENSIONS - ALL DIMENSIONS IN mm UNLESS OTHERWISE STATED.


INSTALLATION GUIDE:

- ITEM 1 – BOLLARD
- ITEM 2 – ANCHOR TUBE
- ITEM 3 – QUICK SETTING CONCRETE (eg. GRADE QC10)
- ITEM 4 – BLOCK PAVING
- ENSURE REFLECTIVE BANDING IS IN THE CORRECT ORIENTATION – RED TOWARDS ONCOMING TRAFFIC (YELLOW ON CENTRAL RESERVATION).
- RECOMMENDED HOLE SIZE $\phi 400\text{mm} \times 420\text{mm}$ DEEP.
- AVOID CONTACT WITH HOT TARMACADAM AS THIS WILL SERIOUSLY IMPAIR THE PERFORMANCE OF THE BOLLARD.
- WE RECOMMEND INSTALLING WITH QUICK SETTING CONCRETE (eg. GRADE QC10) BUT EXACT INSTALLATION REQUIREMENTS SHOULD BE ASSESSED FROM A SITE SURVEY.

OPTIONAL PARTS:

- ALL RETOREFLECTIVE MATERIALS SUPPLIED BY GLASDON ARE AS RECOMMENDED IN TABLE NA1 OF THE NATIONAL ANNEX OF BS EN 12899-1 2007 FIXED VERTICAL ROAD SIGNS.
- STANDARD BANDING SETS:
1 x 150mm BAND.
- SPARE BANDING IS AVAILABLE.

PLAN VIEW

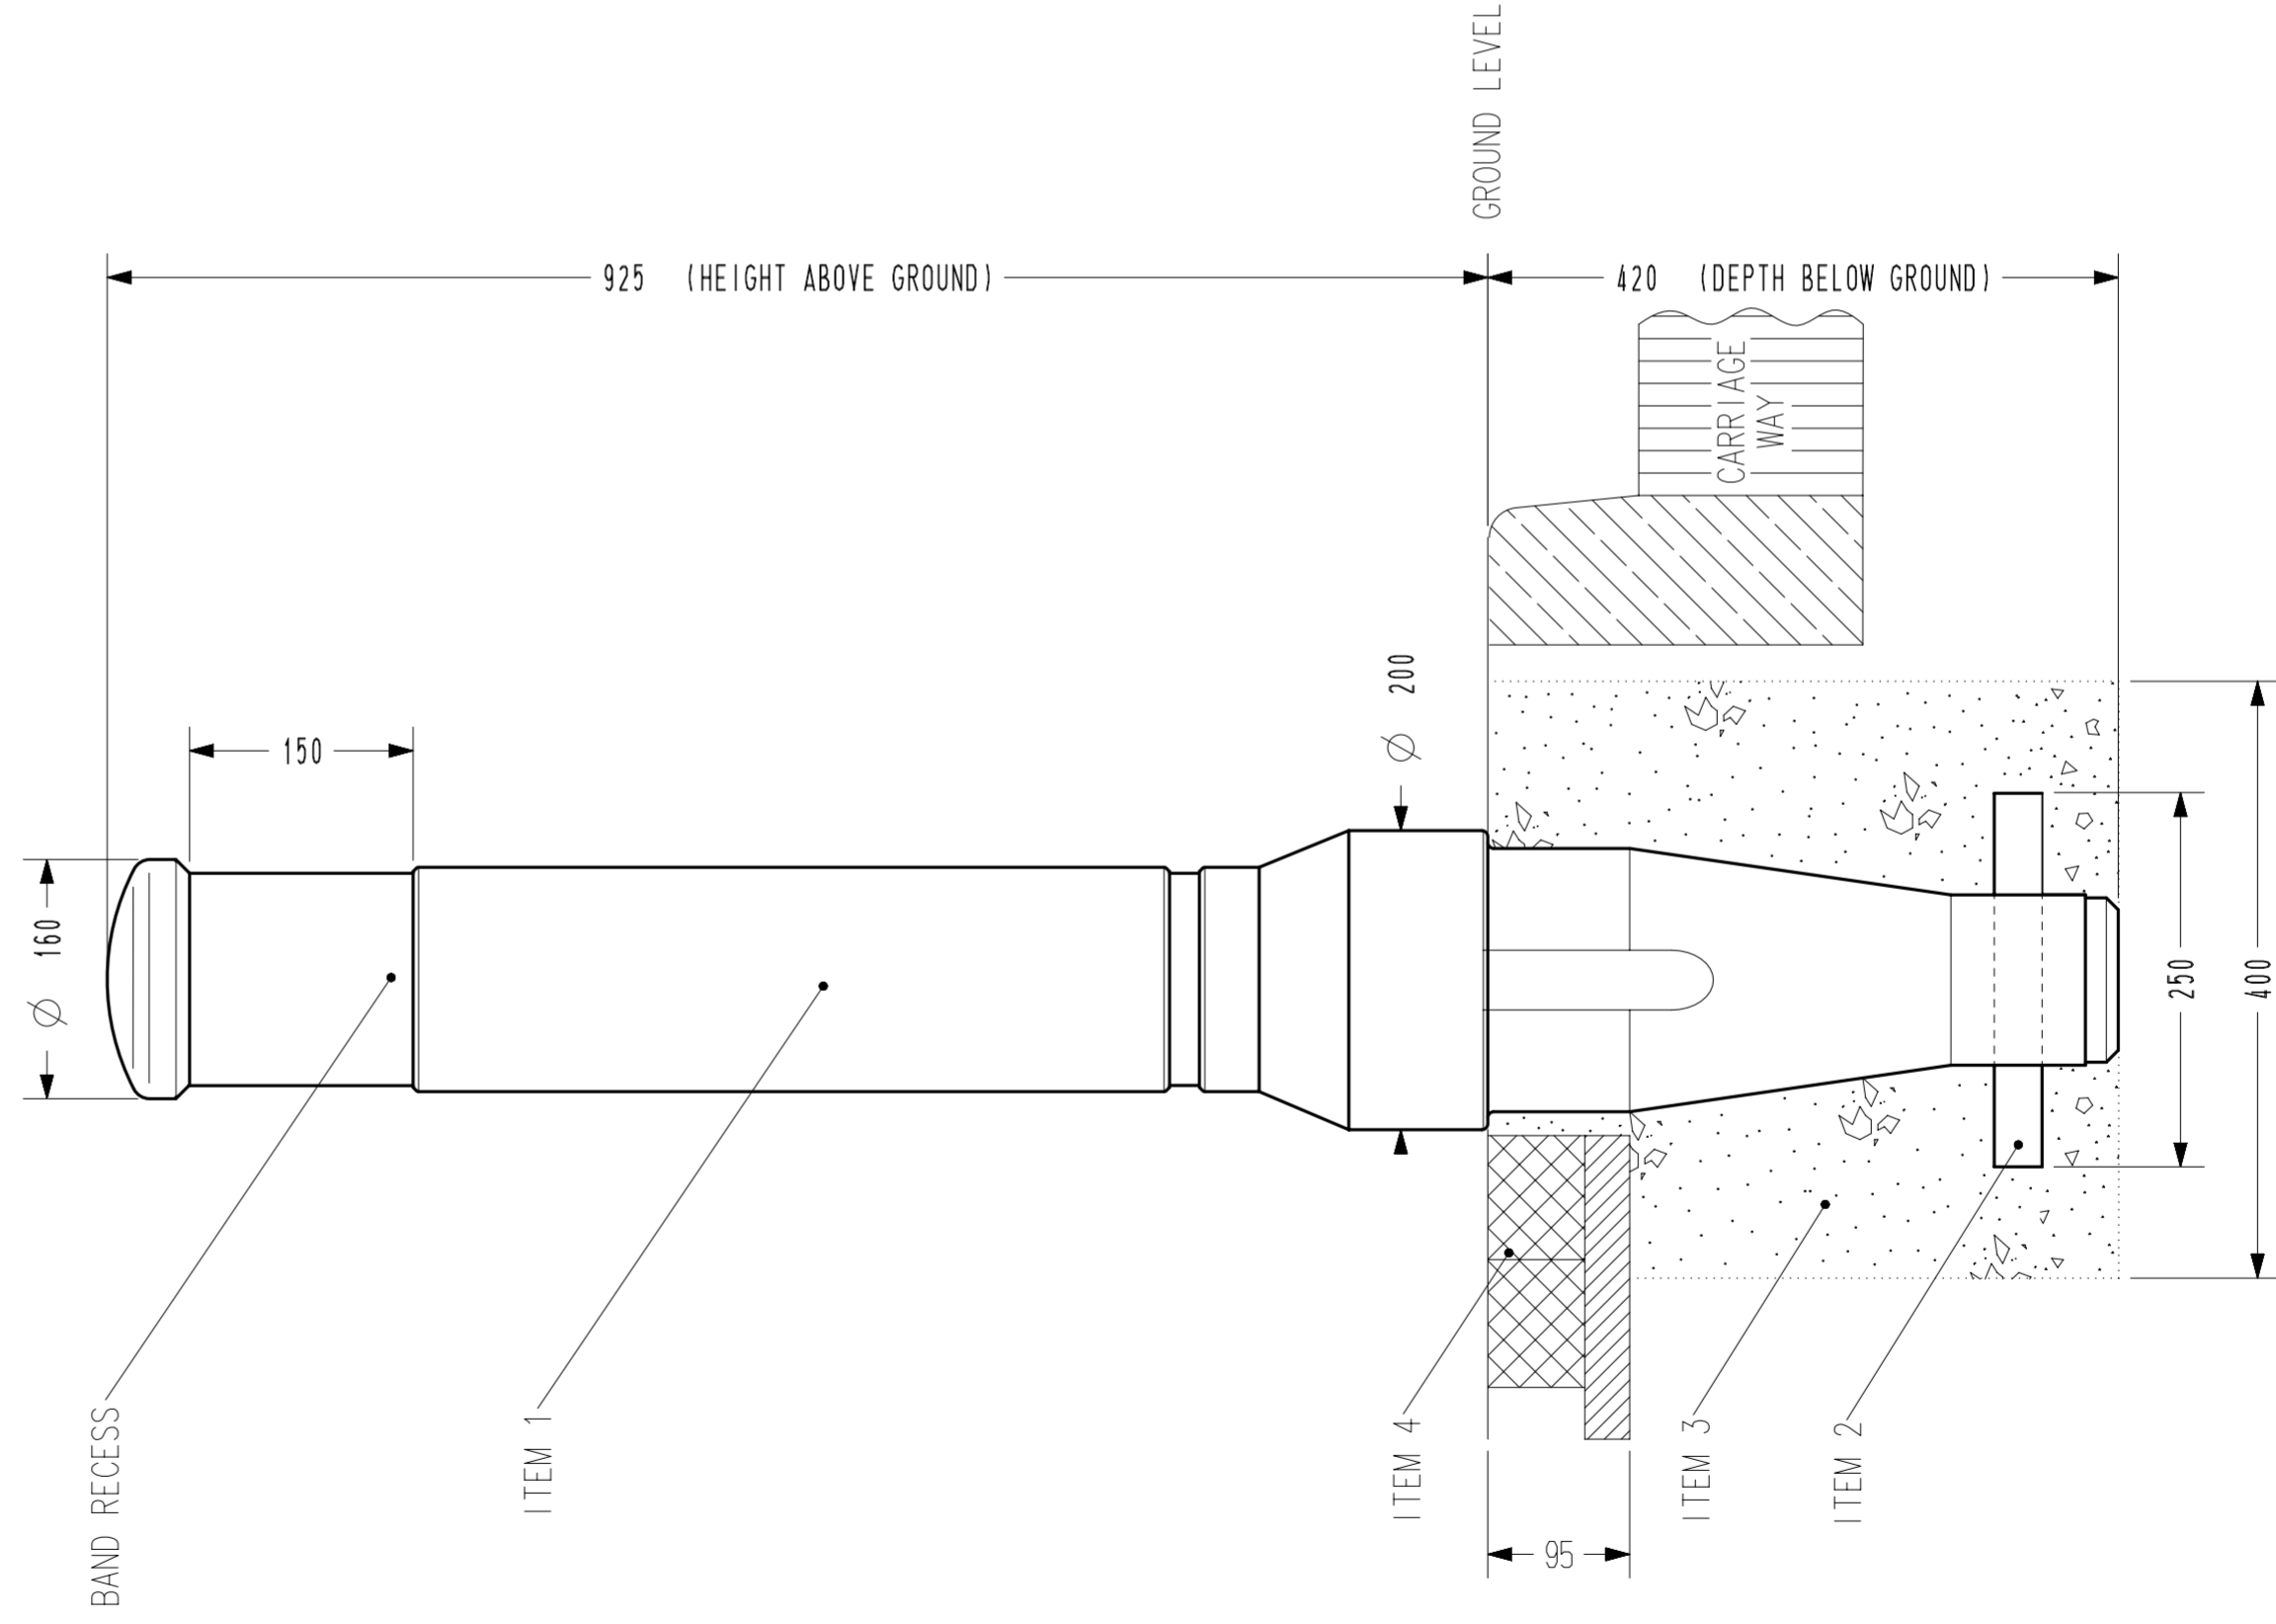

FRONT VIEW



website: www.glasdon.com

e-mail: sales@glasdon.com

Telephone: 01253 600400

Facsimile: 01253 792558

Copyright and/or design right in this representation and the product it depicts is reserved by Glasdon Group Limited. The issue of this drawing is a confidential disclosure of its contents, and is made on condition that it is neither disclosed to a third party, nor any item described here in and designed by Glasdon Group Limited, is produced either in whole or in part without the written consent of Glasdon Group Limited.