


MODEL SPECIFICATION

SOCKETED GLENWOOD™ 170 SIGN HEAD

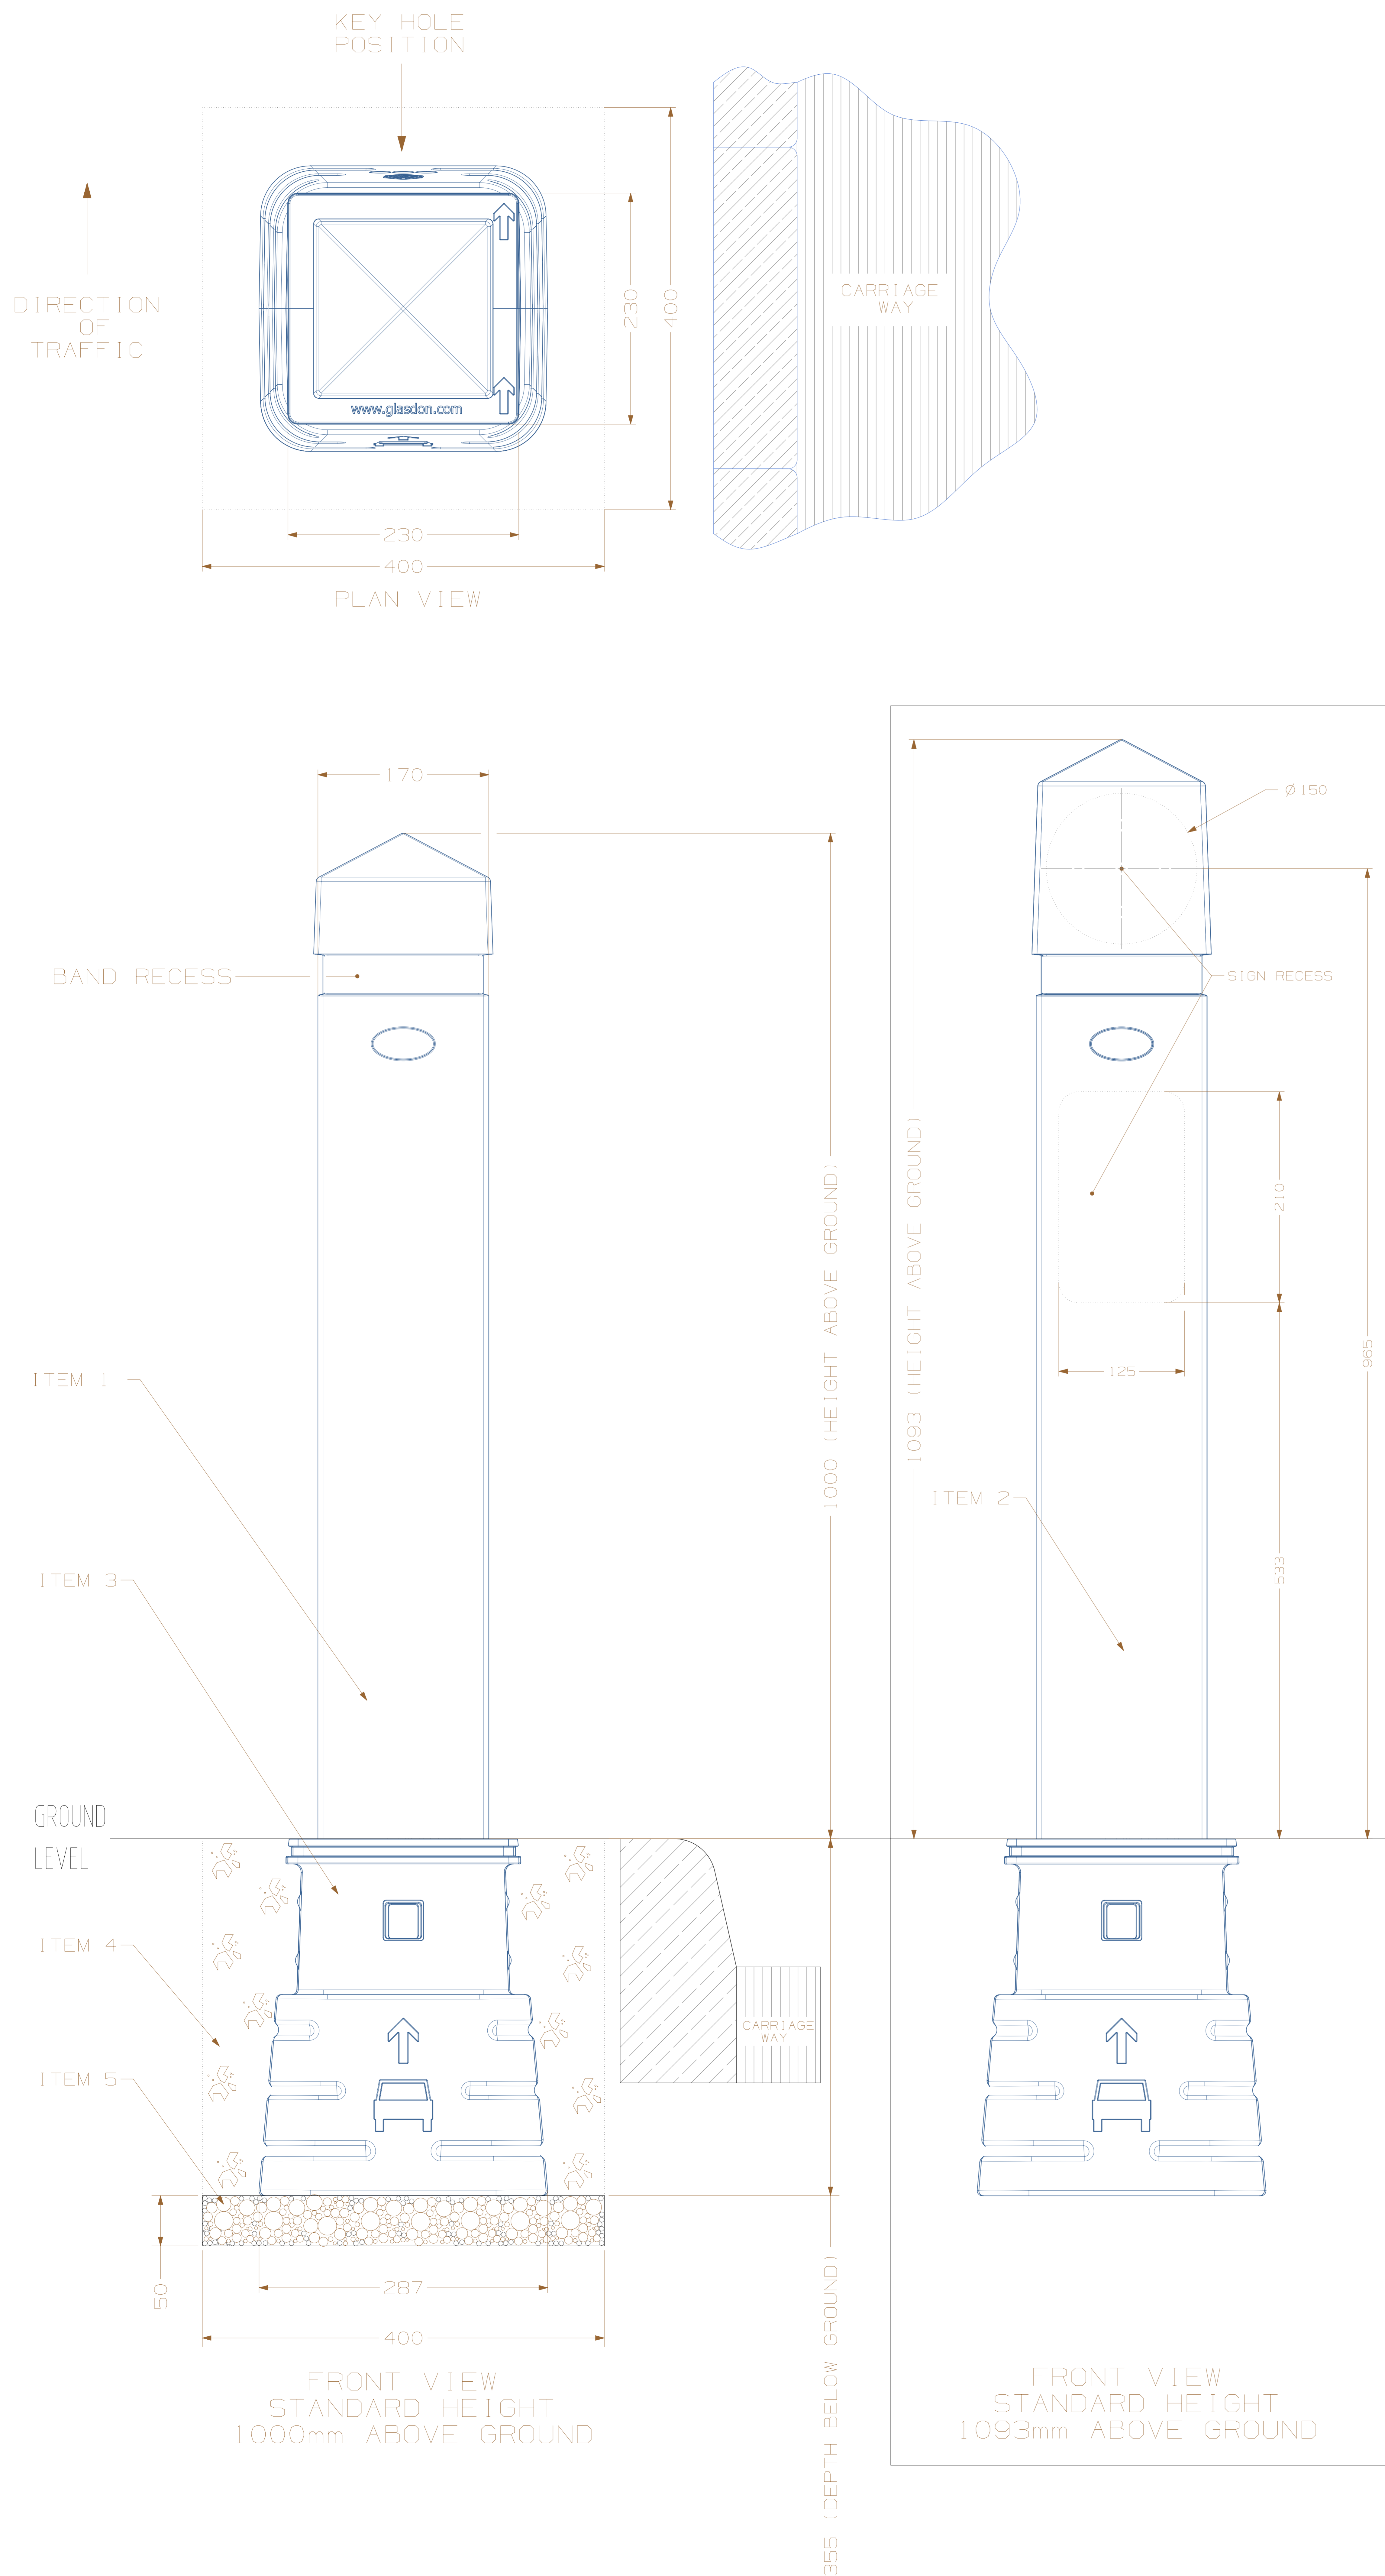

PRODUCT INFORMATION:

- DESCRIPTION - BOLLARD (ITEM 1) 4.5 kg
SOCKET 2.3 kg
TOTAL 6.8 kg
- BOLLARD (ITEM 2) 5.2 kg
SOCKET 2.3 kg
TOTAL 7.5 kg
- MATERIAL - BOLLARD - EVERWOOD®
SOCKET - DURAPOL®
- COLOURS - LIGHT OAK, DARK OAK
- DIMENSIONS - ALL DIMENSIONS IN mm UNLESS OTHERWISE STATED.

INSTALLATION GUIDE:

- ITEM 1 - BOLLARD (COMPLETE WITH LOCKING MECHANISM)
- ITEM 2 - BOLLARD (COMPLETE WITH LOCKING MECHANISM)
- ITEM 3 - SOCKET
- ITEM 4 - QUICK SET CONCRETE (e.g. GRADE QC10)
- ITEM 5 - GRAVEL
- FOR SAFETY SITE KEY HOLE ON THE OPPOSITE SIDE TO TRAFFIC (SEE DETAIL PLAN VIEW FOR CORRECT SOCKET ORIENTATION)
- ENSURE RETRO-REFLECTORS ARE IN THE CORRECT ORIENTATION - RED TOWARDS ONCOMING TRAFFIC & (YELLOW ON CONTRAL RESERVATION).
- RECOMMENDED HOLE SIZE 400 x 400 x 355mm DEEP.
- WE RECOMMEND THE SOCKET IS BEDDED ON GRAVEL FOR DRAINAGE.
- COVER SOCKET TO AVOID BUILD UP OF CONCRETE/GRAVEL IN SOCKET WHICH WILL PREVENT BOLLARD FROM SETTING AND LOCKING.
- AVOID CONTACT WITH HOT TARMACADAM AS THIS WILL SERIOUSLY IMPAIR THE PERFORMANCE OF THE BOLLARD.
- WE RECOMMEND INSTALLING WITH QUICK SETTING CONCRETE (e.g. GRADE QC10) BUT EXACT INSTALLATION REQUIRMENTS SHOULD BE ASSESSED FROM A SITE SURVEY.

OPTIONAL EXTRAS:

- PEDESTRIAN SAFETY - A BLANKING CAP IS AVAILABLE TO COVER THE SOCKET WHEN THE BOLLARD IS REMOVED.
- ADDITIONAL SECURITY - ENSURE THE KEY HOLE PLUG IS FITTED TO THE BOLLARD TO HELP PREVENT UNAUTHORISED REMOVAL OF THE BOLLARD.
- RETRO - REFLECTIVE BANDING (TO BS EN 12899-1:2007, FIXED, VERTICAL ROAD TRAFFIC SIGNS).
- ALL RETRO-REFLECTIVE MATERIALS SUPPLIED BY GLASDON UK ARE AS RECOMMENDED IN TABLE NA1 OF THE NATIONAL ANNEX OF BS EN 12899-1 2007 FIXED VERTICAL ROAD SIGNS.
- MICROPRISMATIC RETRO-REFLECTIVE MATERIALS USED ON OUR PRODUCTS MET THE REQUIREMENTS OF BS 8498 2005 ROAD TRAFFIC SIGNS. TESTING AND PERFORMANCE OF MICROPRISMATIC RETRO-REFLECTIVE SHEETING MATERIALS FOR THEIR APPLICATION AND SITING NORMS.
- STANDARD BANDING SETS: 1 x 37mm BAND.
- STANDARD SIGN FACES: 1 x Ø 150mm
1 x 210mm x 125mm
- SPARE BOLLARDS, SOCKETS, KEYS, SIGNFACES & BANDING ARE AVAILABLE.



website: www.glasdon.com
e-mail: sales@glasdon.com
Telephone: 01253 600400
Facsimile: 01253 792558

Copyright and/or design right in this representation and the product it depicts is reserved by Glasdon Group Limited. The issue of this drawing, is a confidential disclosure of its contents, and is made on condition that it is neither disclosed to a third party, nor any item described here in and designed by Glasdon Group Limited, is produced either in whole or in part without the written consent of Glasdon Group Limited.

SPECIFICATION NUMBER - 115055-S12 ISSUE 01

GLASDON GROUP LTD 07/02/19 SHEET SIZE:A2